




MIDBLOCK CROSSING



STREET FURNITURE



SIDEWALK VIEW

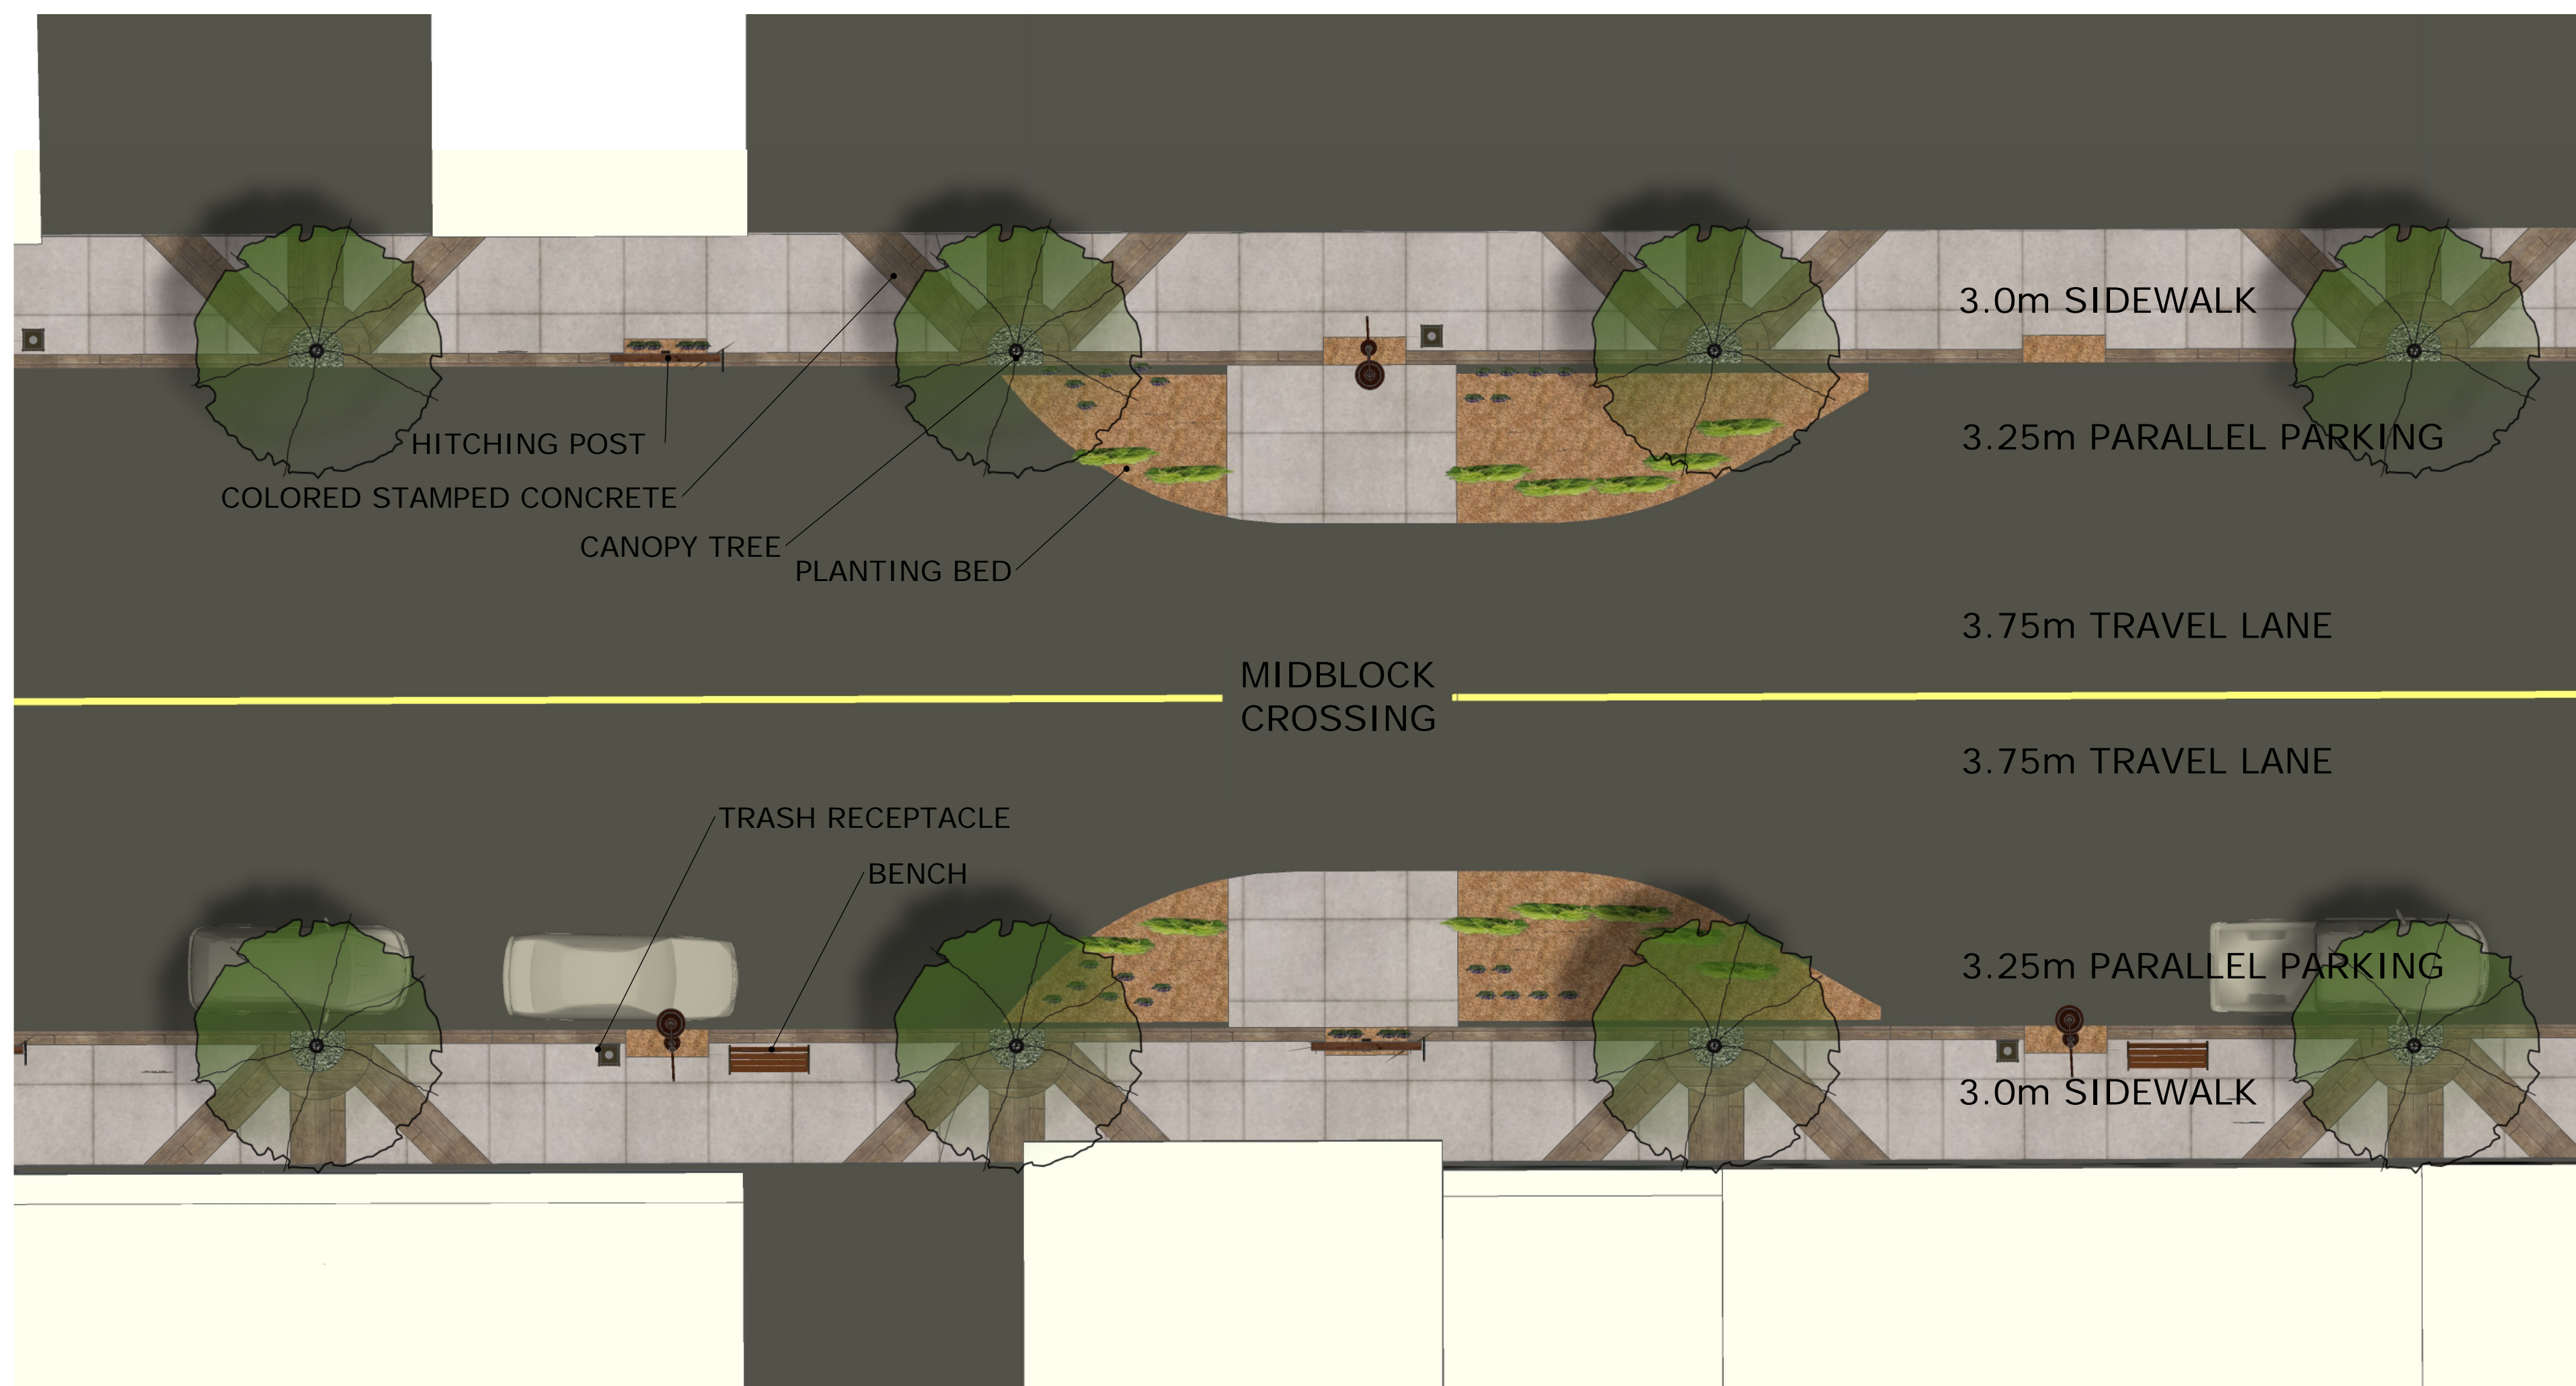

PLAN VIEW



ROOF TOP VIEW